


**ELEVATION**

2" X 4" WOOD SLATS, MAXIMUM 3 INCH SPACING BETWEEN WOOD SLATS WITH A MINIMUM OF 3 SLATS PER TREE

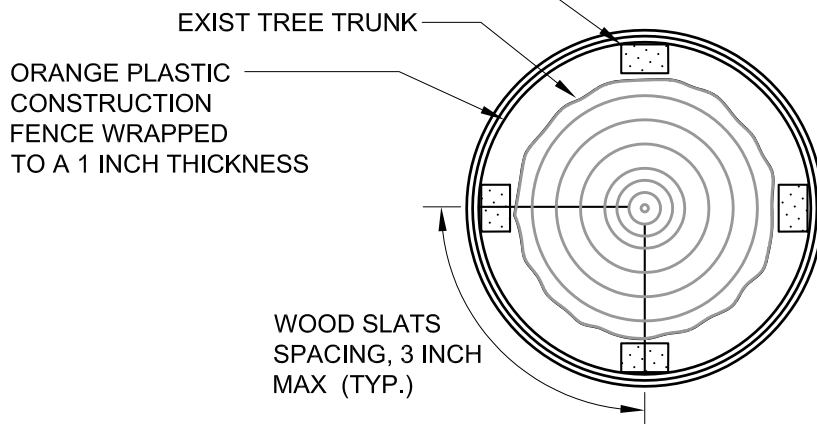

**SECTION A-A**

**NOTE:**

1. WRAP ORANGE PLASTIC CONSTRUCTION FENCE ON TOP OF WOOD SLATS WITH AN OVERLAP OF 12 INCHES AND TIE WITH WIRE. SEE SECTION BELOW.
2. TEMPORARY TRUNK WRAP PROTECTION WILL BE ALLOWED ONLY BY APPROVAL FROM THE SENIOR LANDSCAPE ARCHITECT
3. DAMAGE TO BRANCHES & ROOTS SUBJECT TO FINE UP TO APPRAISED VALUE OF THE TREE, PER CITY TREE PRESERVATION ORDINANCE (FMC 4-5100).
4. REFER TO LSD-9 FOR ADDITIONAL TREE PRESERVATION REQUIREMENTS APPLICABLE TO THIS DETAIL.

			<div>CITY OF FREMONT</div> <div>STANDARD DETAILS</div> <div>CITY STANDARD</div> <div>TEMPORARY TRUNK WRAP PROTECTION</div>				DATE APPROVED BY CITY COUNCIL	
							04/11/06	
							RESOLUTION NO. 2006-31	
							<div>Nam Hughes</div>	
							CITY ENGINEER	
NO.	REVISED	DATE						
REVISIONS								
FILE NO.		SCALE	DRAWN	CHECKED	DATE	DWG NO.		
LSD-10.DWG		3/4"=1'-0"	MM	RER	DEC 2005	LSD-10	10 of 27	